


Notes:

Garden area at rear of Office.

Stone flooring in Screen Porch Entry & Library.

Utility room can be adjusted for storage, laundry, needs etc.

Bookcase at Hall could be deepened for pantry or built-in house desk (phone, files, computer).

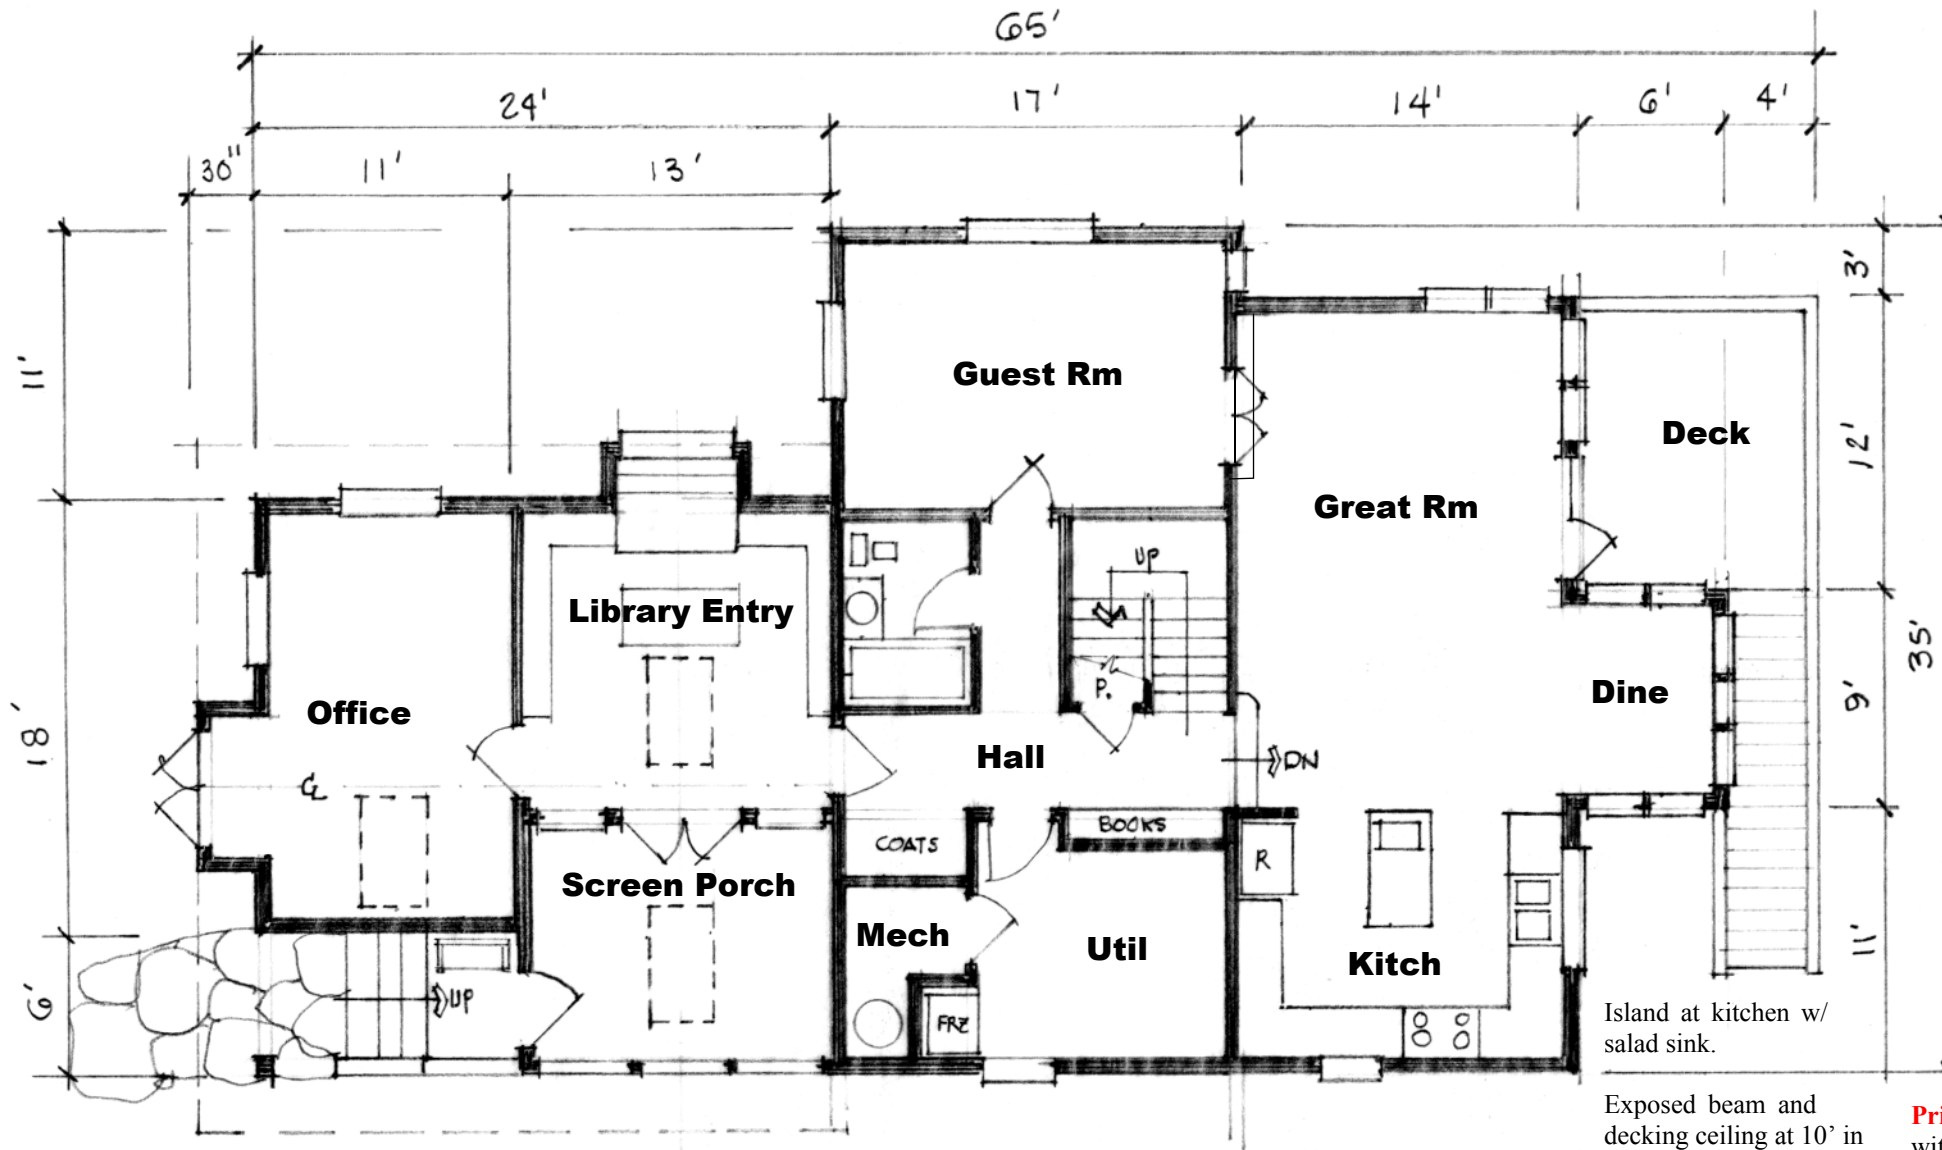

MAIN FLOOR PLAN

1/8" = 1'-0


Island at kitchen w/ salad sink.

Exposed beam and decking ceiling at 10' in Great Rm/Kitchen.


Printing Notes: Set up printer with legal paper in landscape mode prior to printing.

STONE RESIDENCE SCHEMATIC


Jan. 25, 2005 — John Raabe, Cooperative Design
www.CountryPlans.com

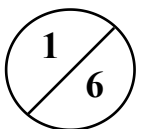

Cathedral ceiling at Library office wing. Install skylights with light shades and ceiling fans.

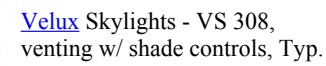

$$1/8'' = 1'-0$$

Jan. 25, 2005 — John Raabe, Cooperative Design
www.CountryPlans.com

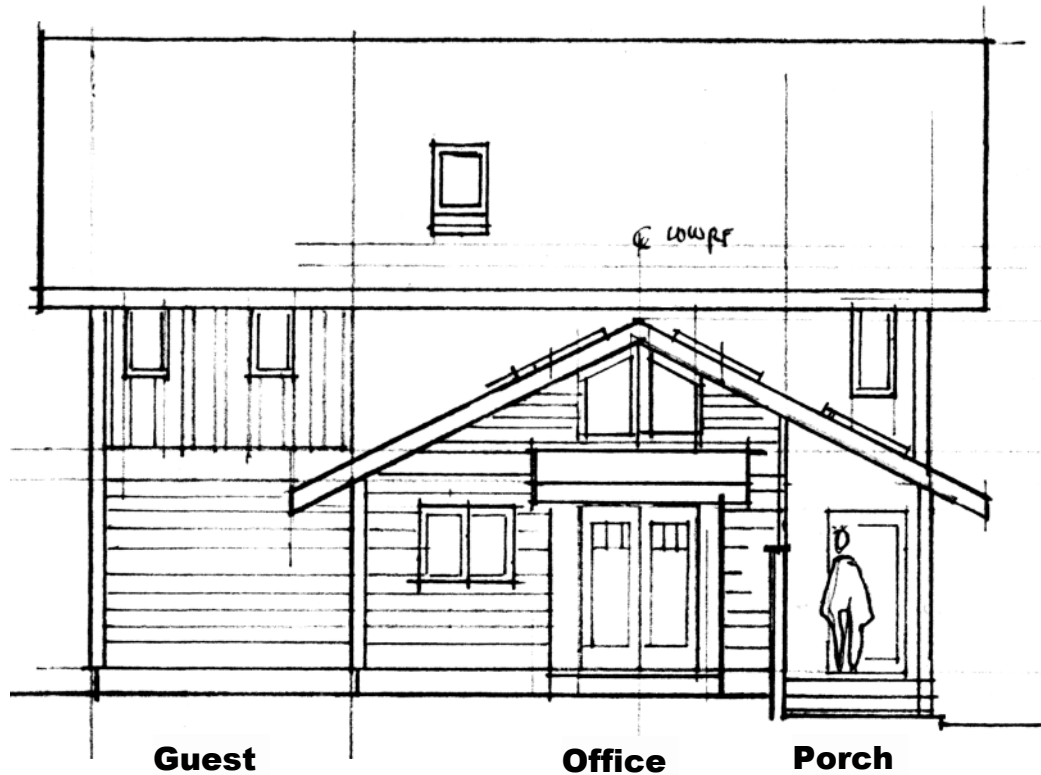

REAR ELEVATION (FRM SE)

1/8" = 1'-0

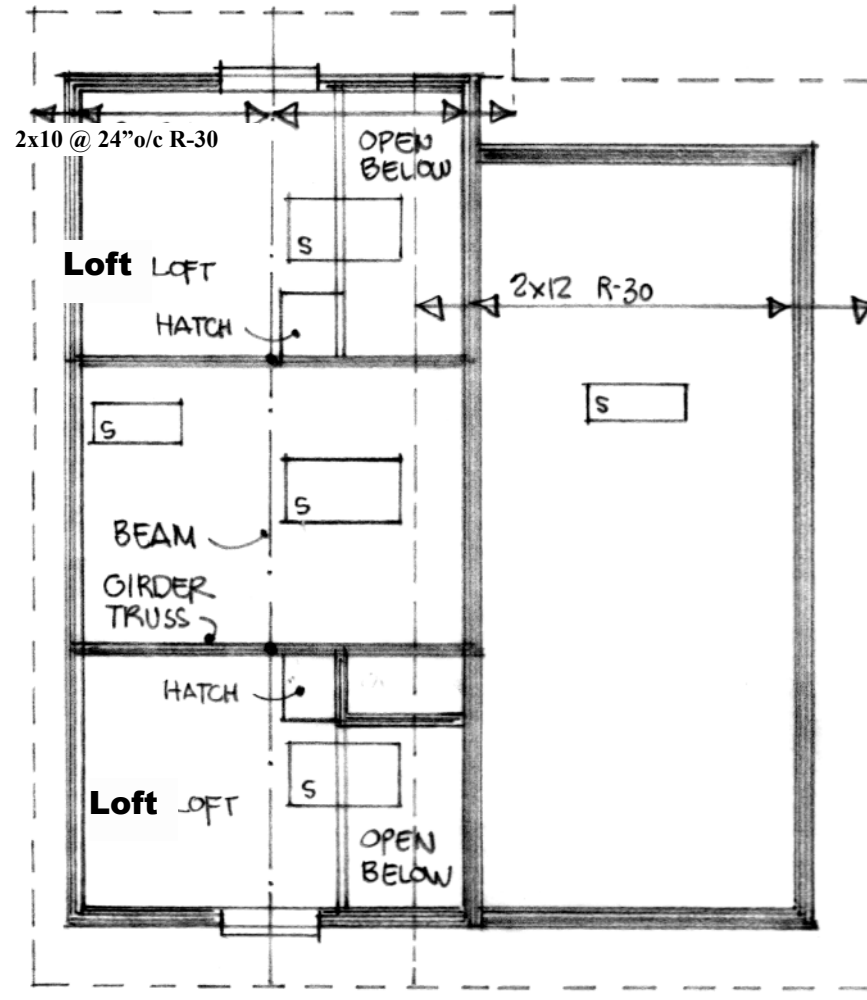

LOFT FLOOR AND ROOF FRAMING

1/8" = 1'-0

Notes:

Girder truss carries ridge beam weight to outside walls. 2x12 Rafters span from ridge to wall. 2x6 outrigger on eave extensions.

Stair and bath area could have flat ceiling with wells for skylights. Could have attic trusses for overhead storage. Bedroom ceilings are full cathedral with $\frac{3}{4}$ lofts.


Each bedroom has view to water from loft through skylight. Looks over low pitch roof at Mstr. Bedroom suite. Smaller skylight at bath. Access to lofts by ships stair through hatch. Railing to open area below.


Skylight in low pitch roof of Mstr. suite at Dressing room. Natural light to each room.

STONE RESIDENCE SCHEMATIC

Jan. 25, 2005 — John Raabe, Cooperative Design

www.CountryPlans.com

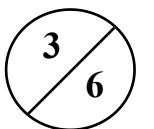

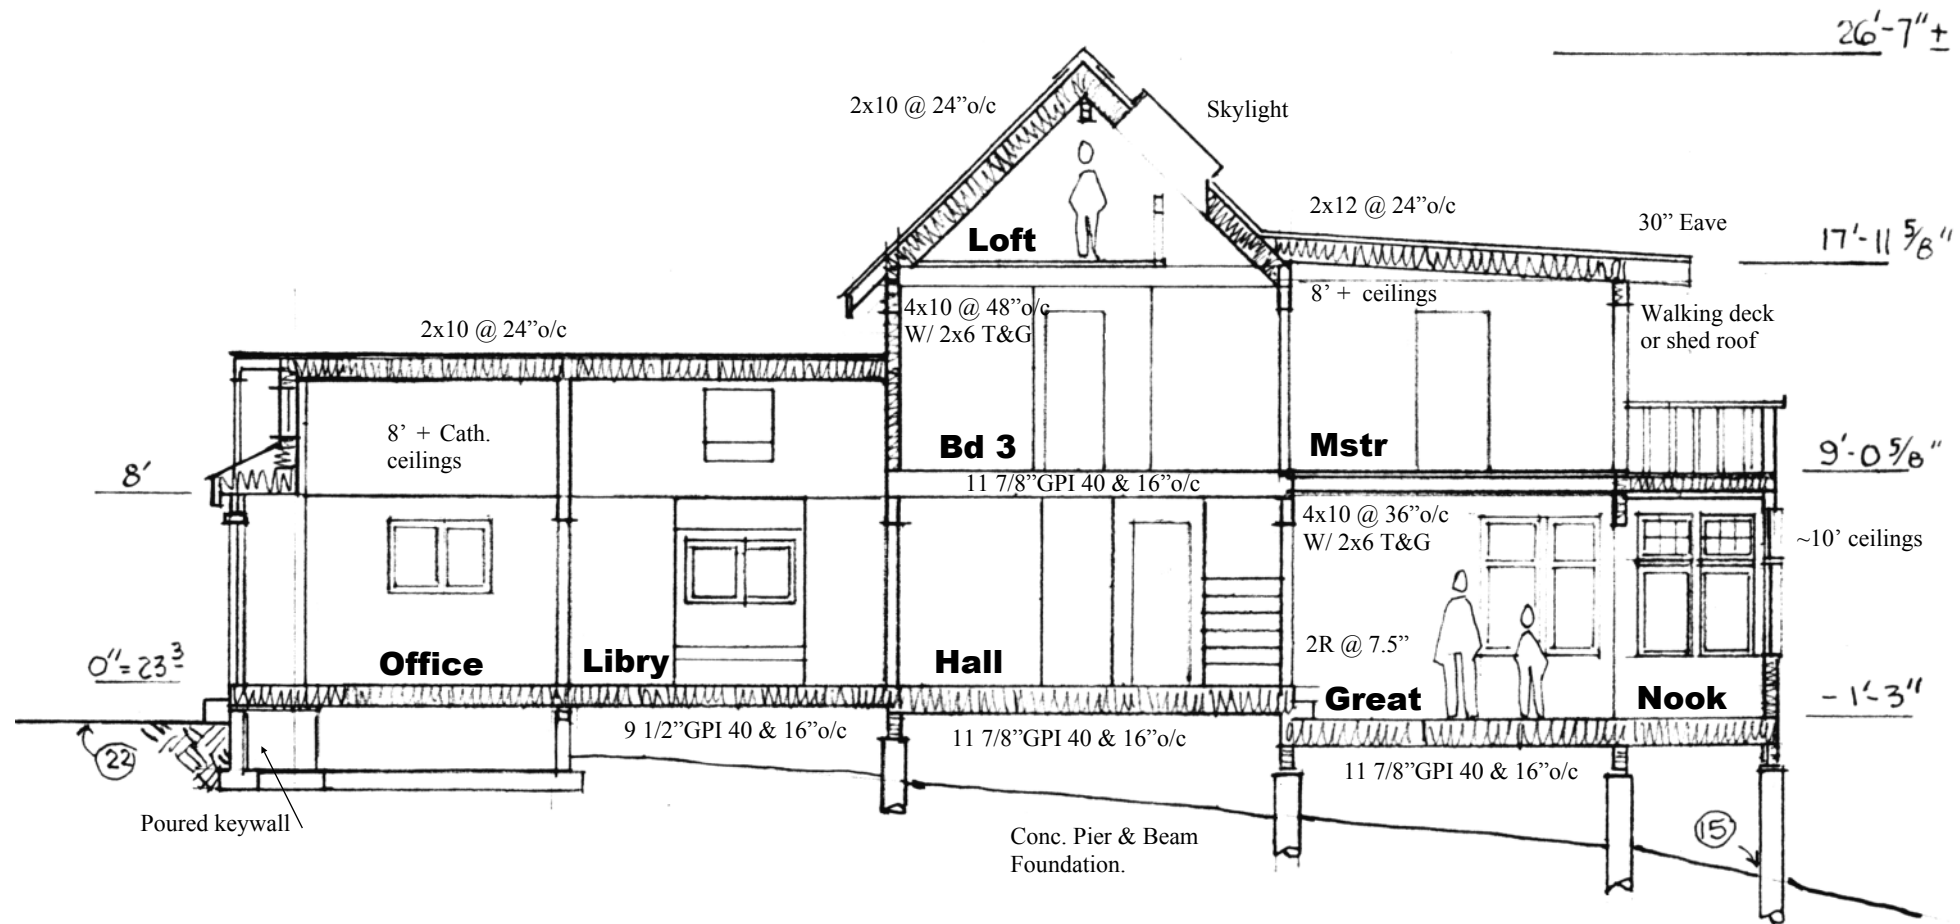



STRUCTURAL CROSS SECTION

1/8" = 1'-0

STONE RESIDENCE SCHEMATIC

Jan. 25, 2005 — John Raabe, Cooperative Design
www.CountryPlans.com

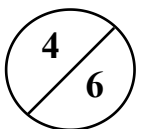

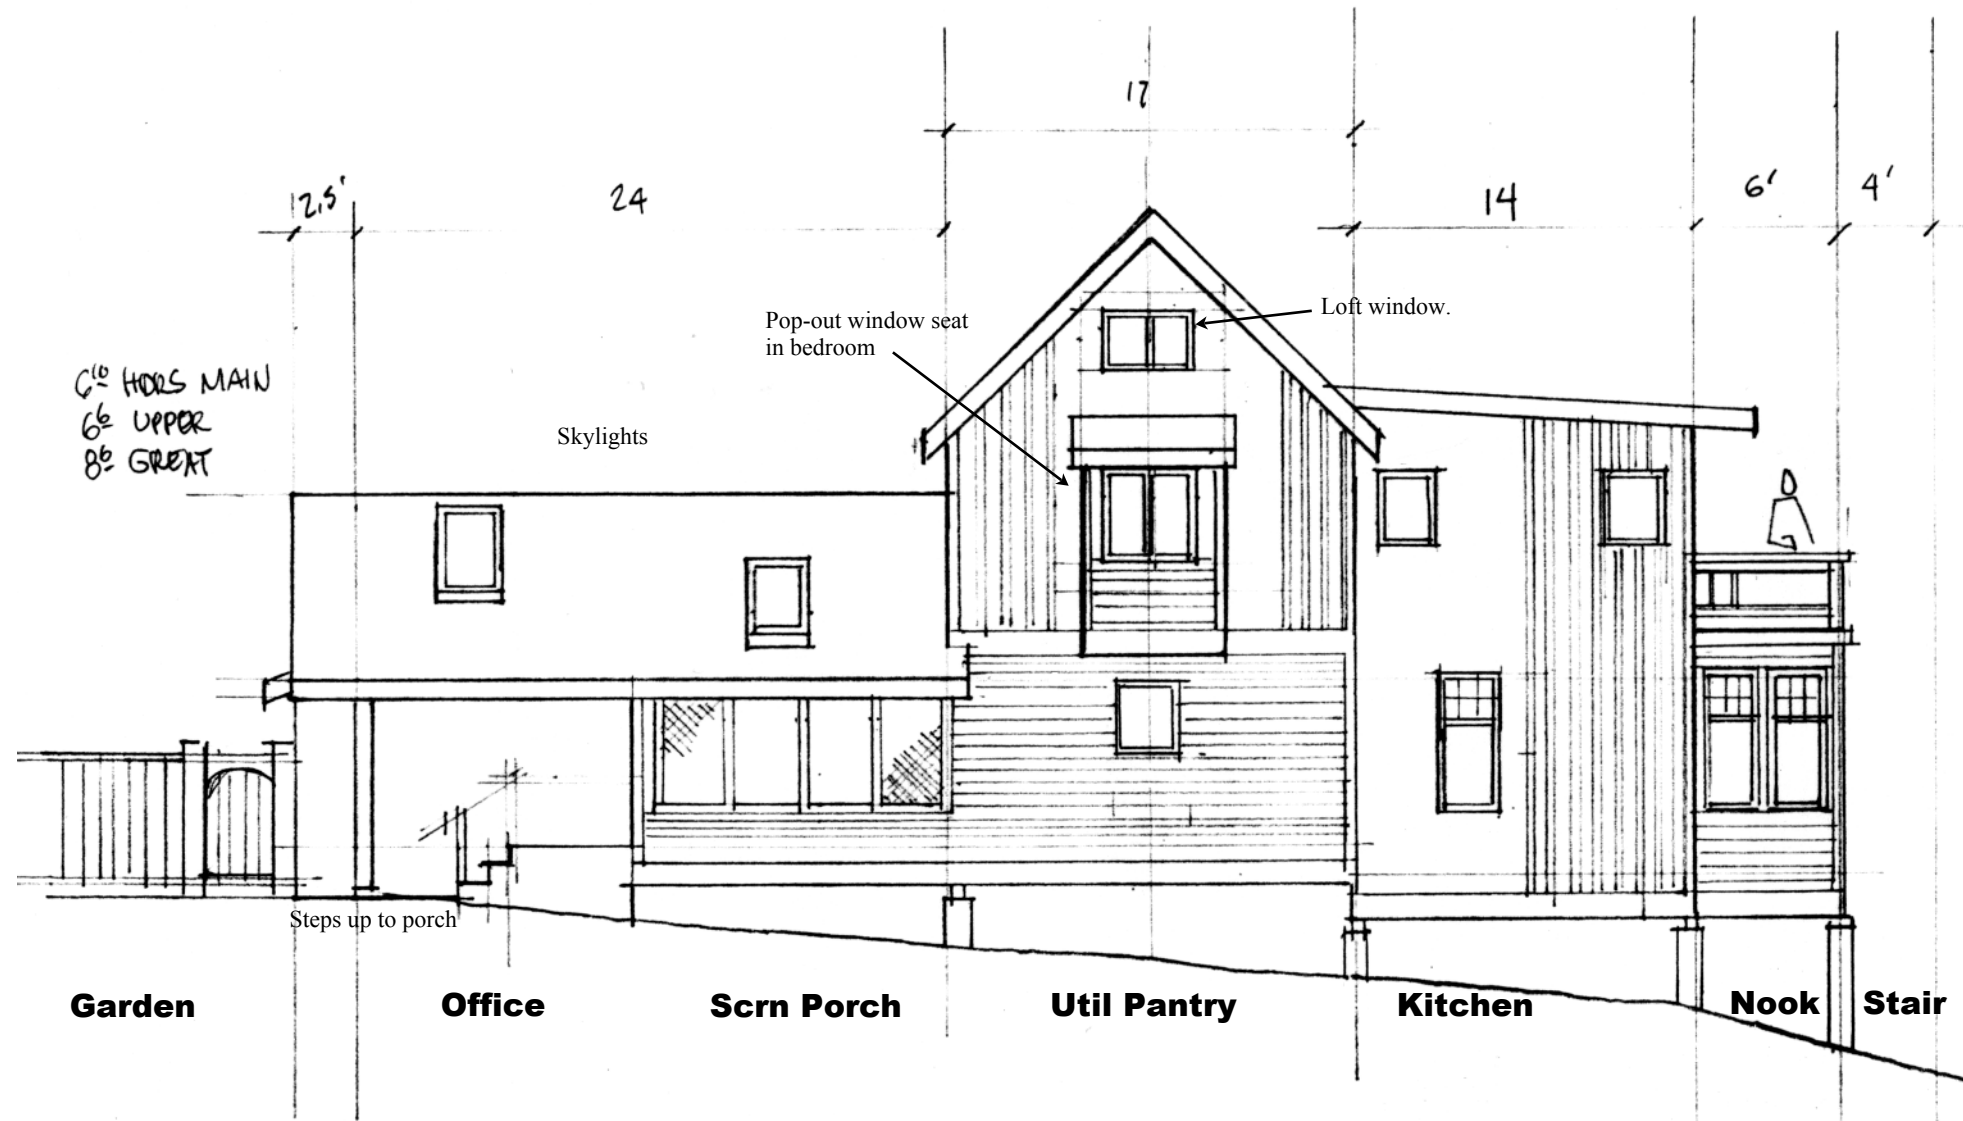

Siding notes:


I have shown two siding styles. One a horizontal bevel and the other a board & batt style. I also show corner boards and wide belly bands to define the areas and break up the tall walls.


SIDE ELEVATION (FROM NE)

1/8" = 1'-0"

STONE RESIDENCE SCHEMATIC

Jan. 25, 2005 — John Raabe, Cooperative Design
www.CountryPlans.com

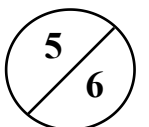

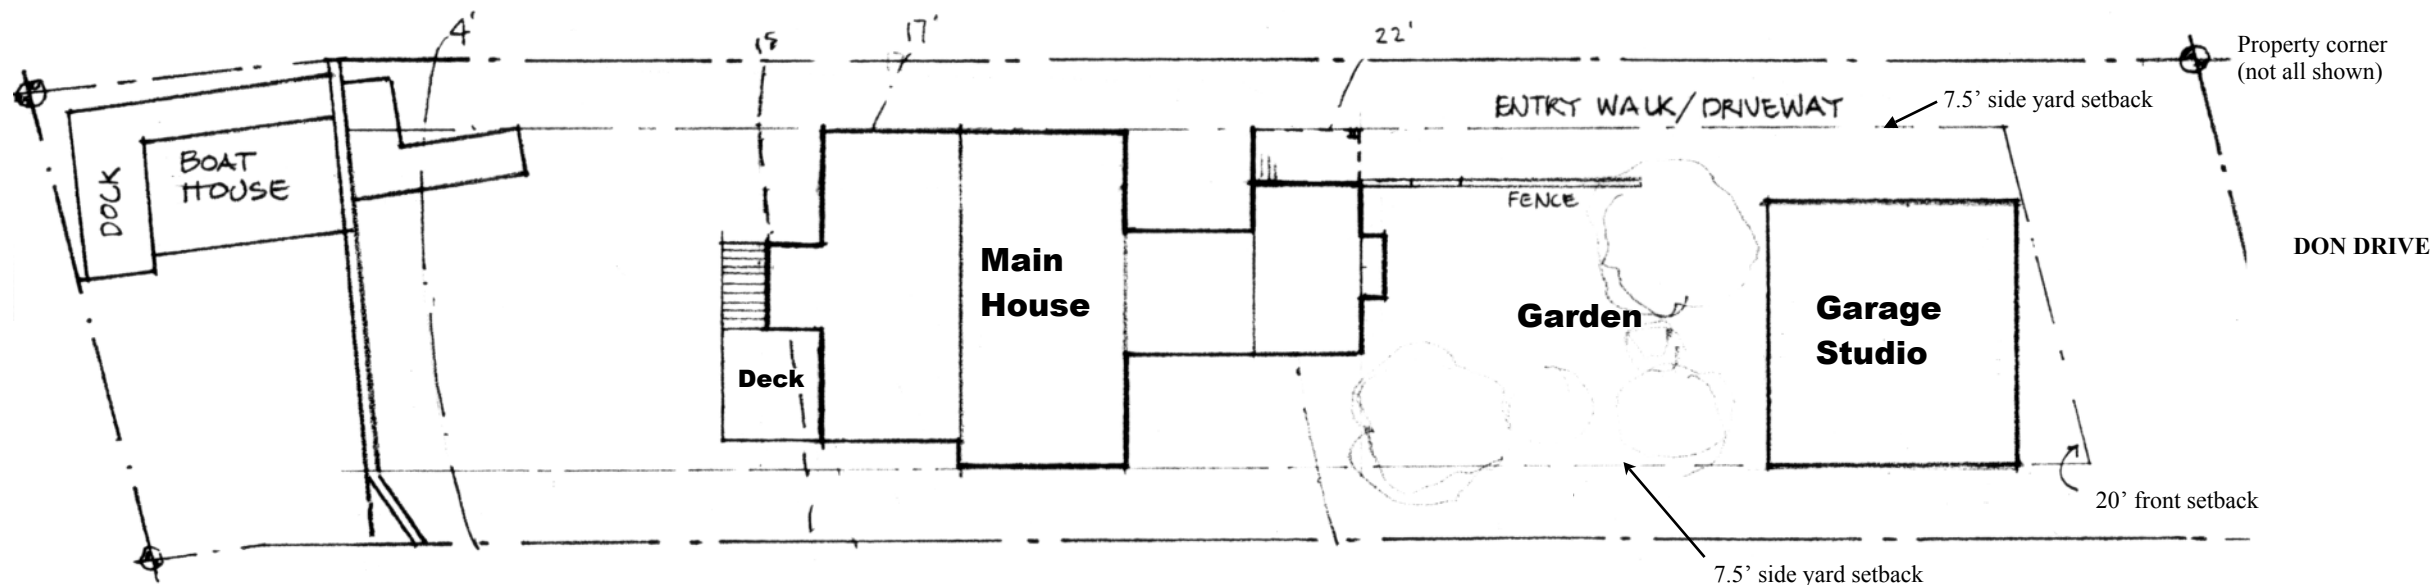

SITE PLAN

1" = 20'

STONE RESIDENCE SCHEMATIC

Jan. 25, 2005 — John Raabe, Cooperative Design

www.CountryPlans.com

