


# CONSIDERATIONS OF SHED ROOFS

## DESIGN NOTES FOR COMBINATIONS

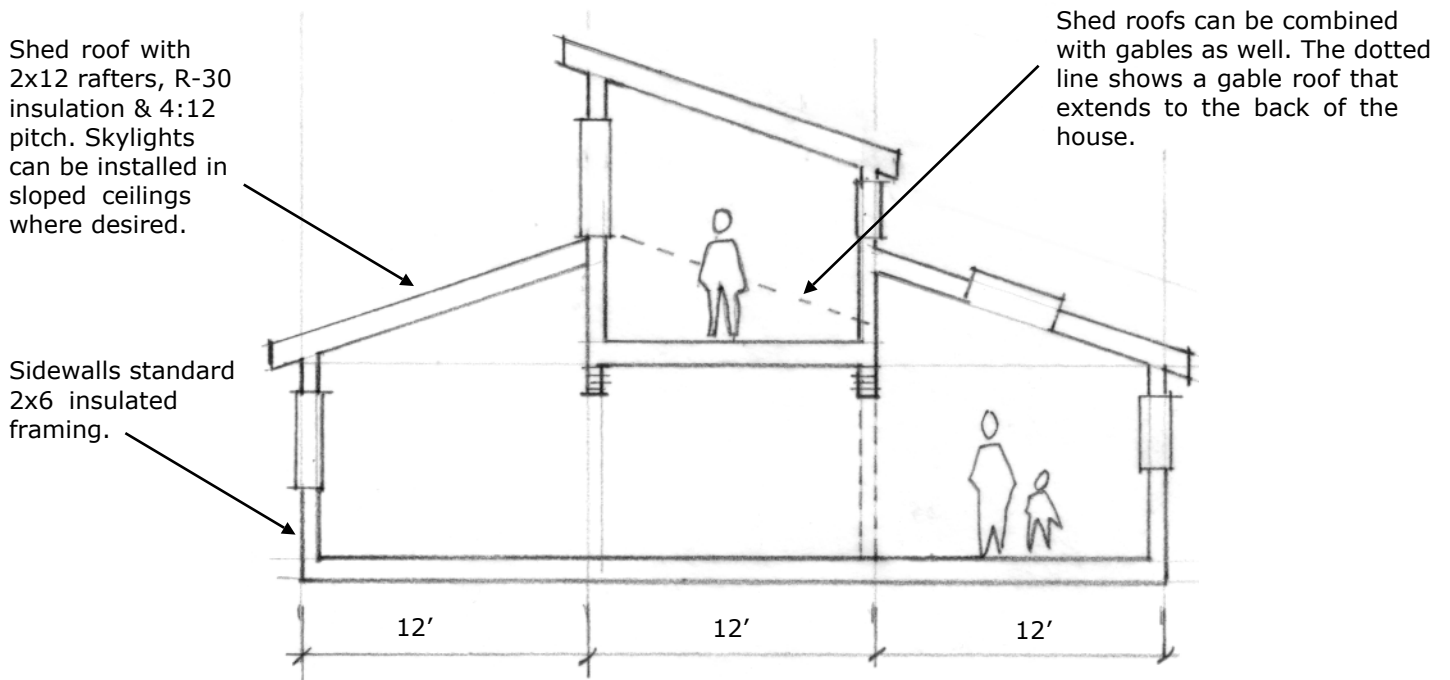

Three structural bays of 12' width. The second floor loft joists are carried by a combination of bearing walls and beams. Foundation support is needed below. These three sections need not be built all at one time. The dotted wall could have been opened up when the right hand bay was built later than left hand two bays.

Shed Roof Cross Section - 1/8" = 1'-0